


① 1st Floor Stair Plan
1/4" = 1'-0"

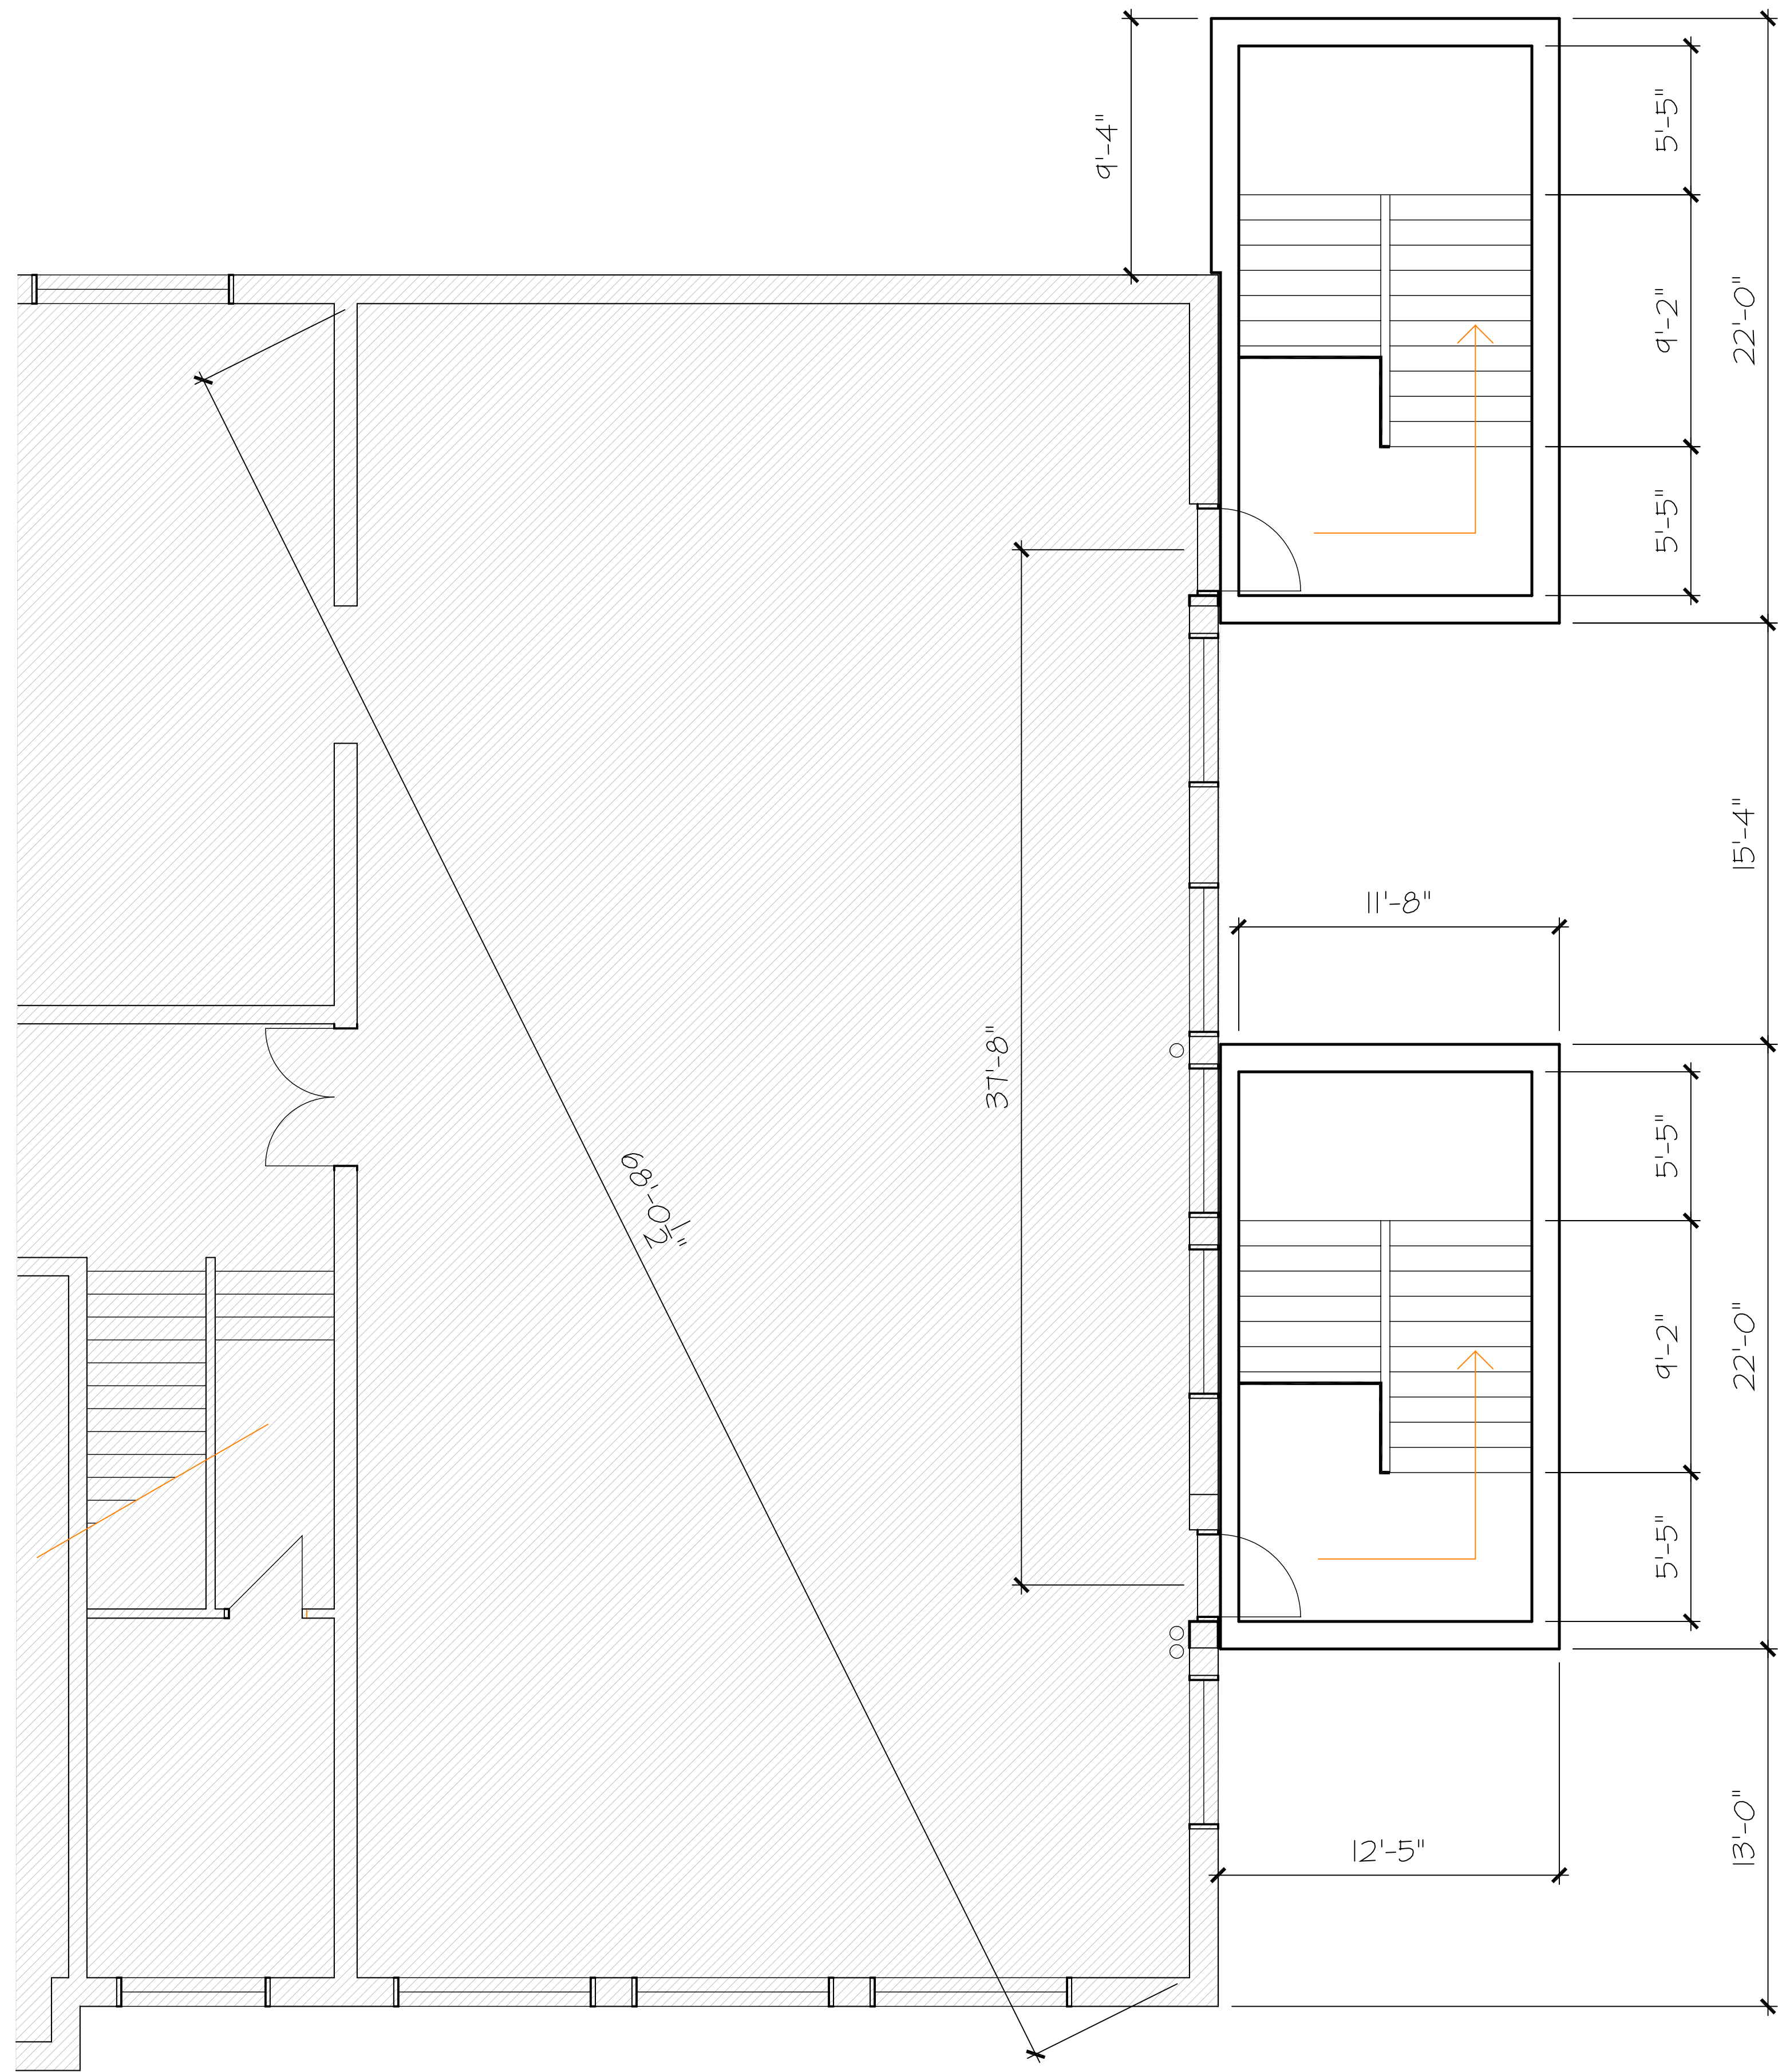

② Second Floor Stair Plan
1/4" = 1'-0"


NOT FOR
CONSTRUCTION

New Exit Stairwells
Maple Street School
Rochester School District
Rochester, NH


DATE: 04-22-10
SCALE: 1/4"=1'-0"
PROJ. NO.: 1011
DRAWN BY: jh

FRANK P. MARINACE / ARCHITECT, P.A.
BOX 429 NEW HAMPTON, NEW HAMPSHIRE 03266
TELEPHONE (603)744-5144

A1

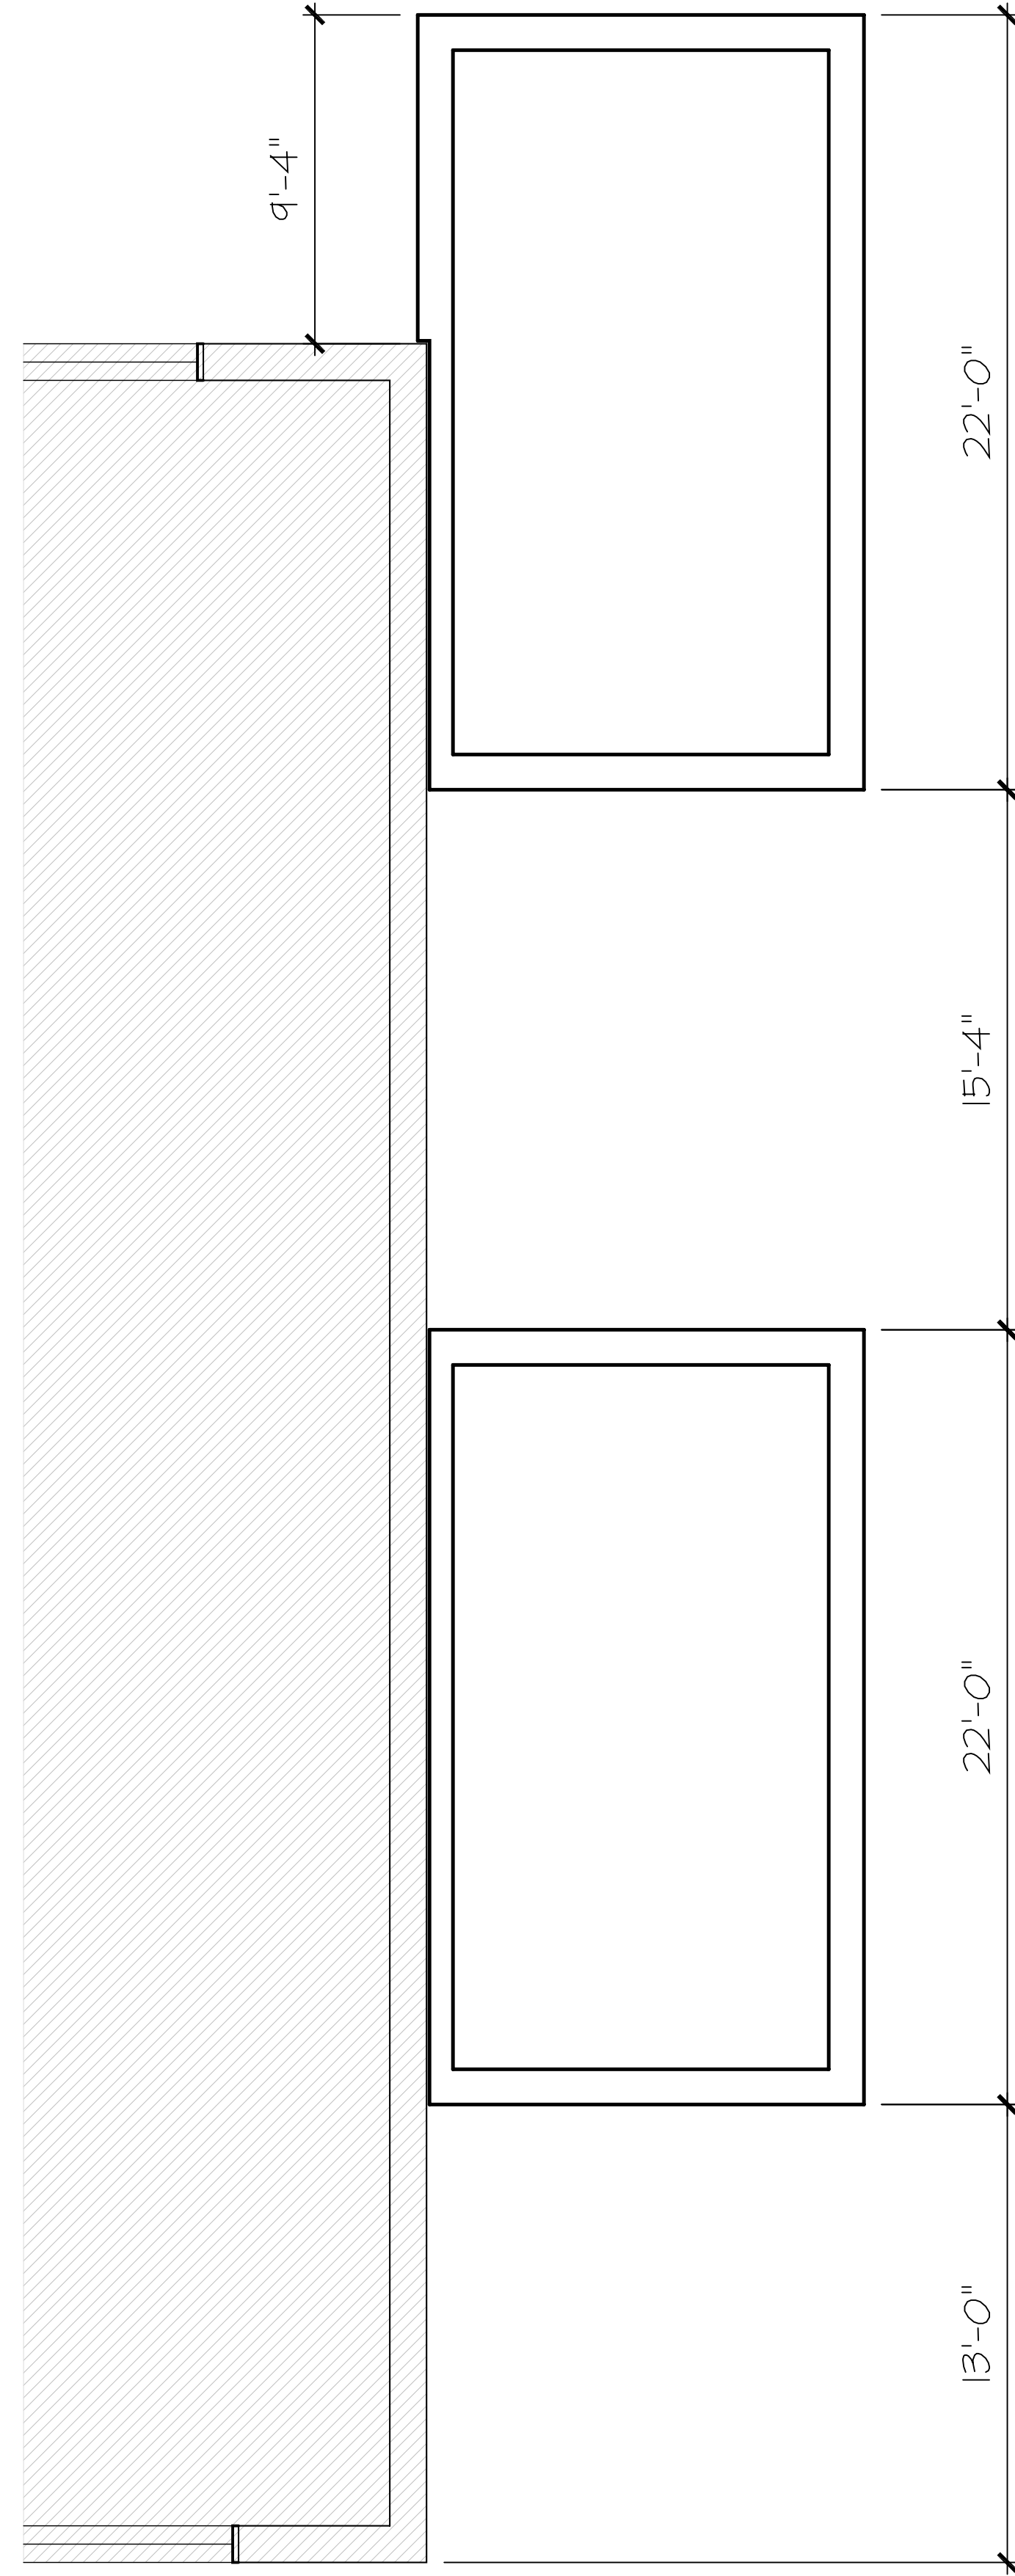

① Foundation Plan
1/4" = 1'-0"

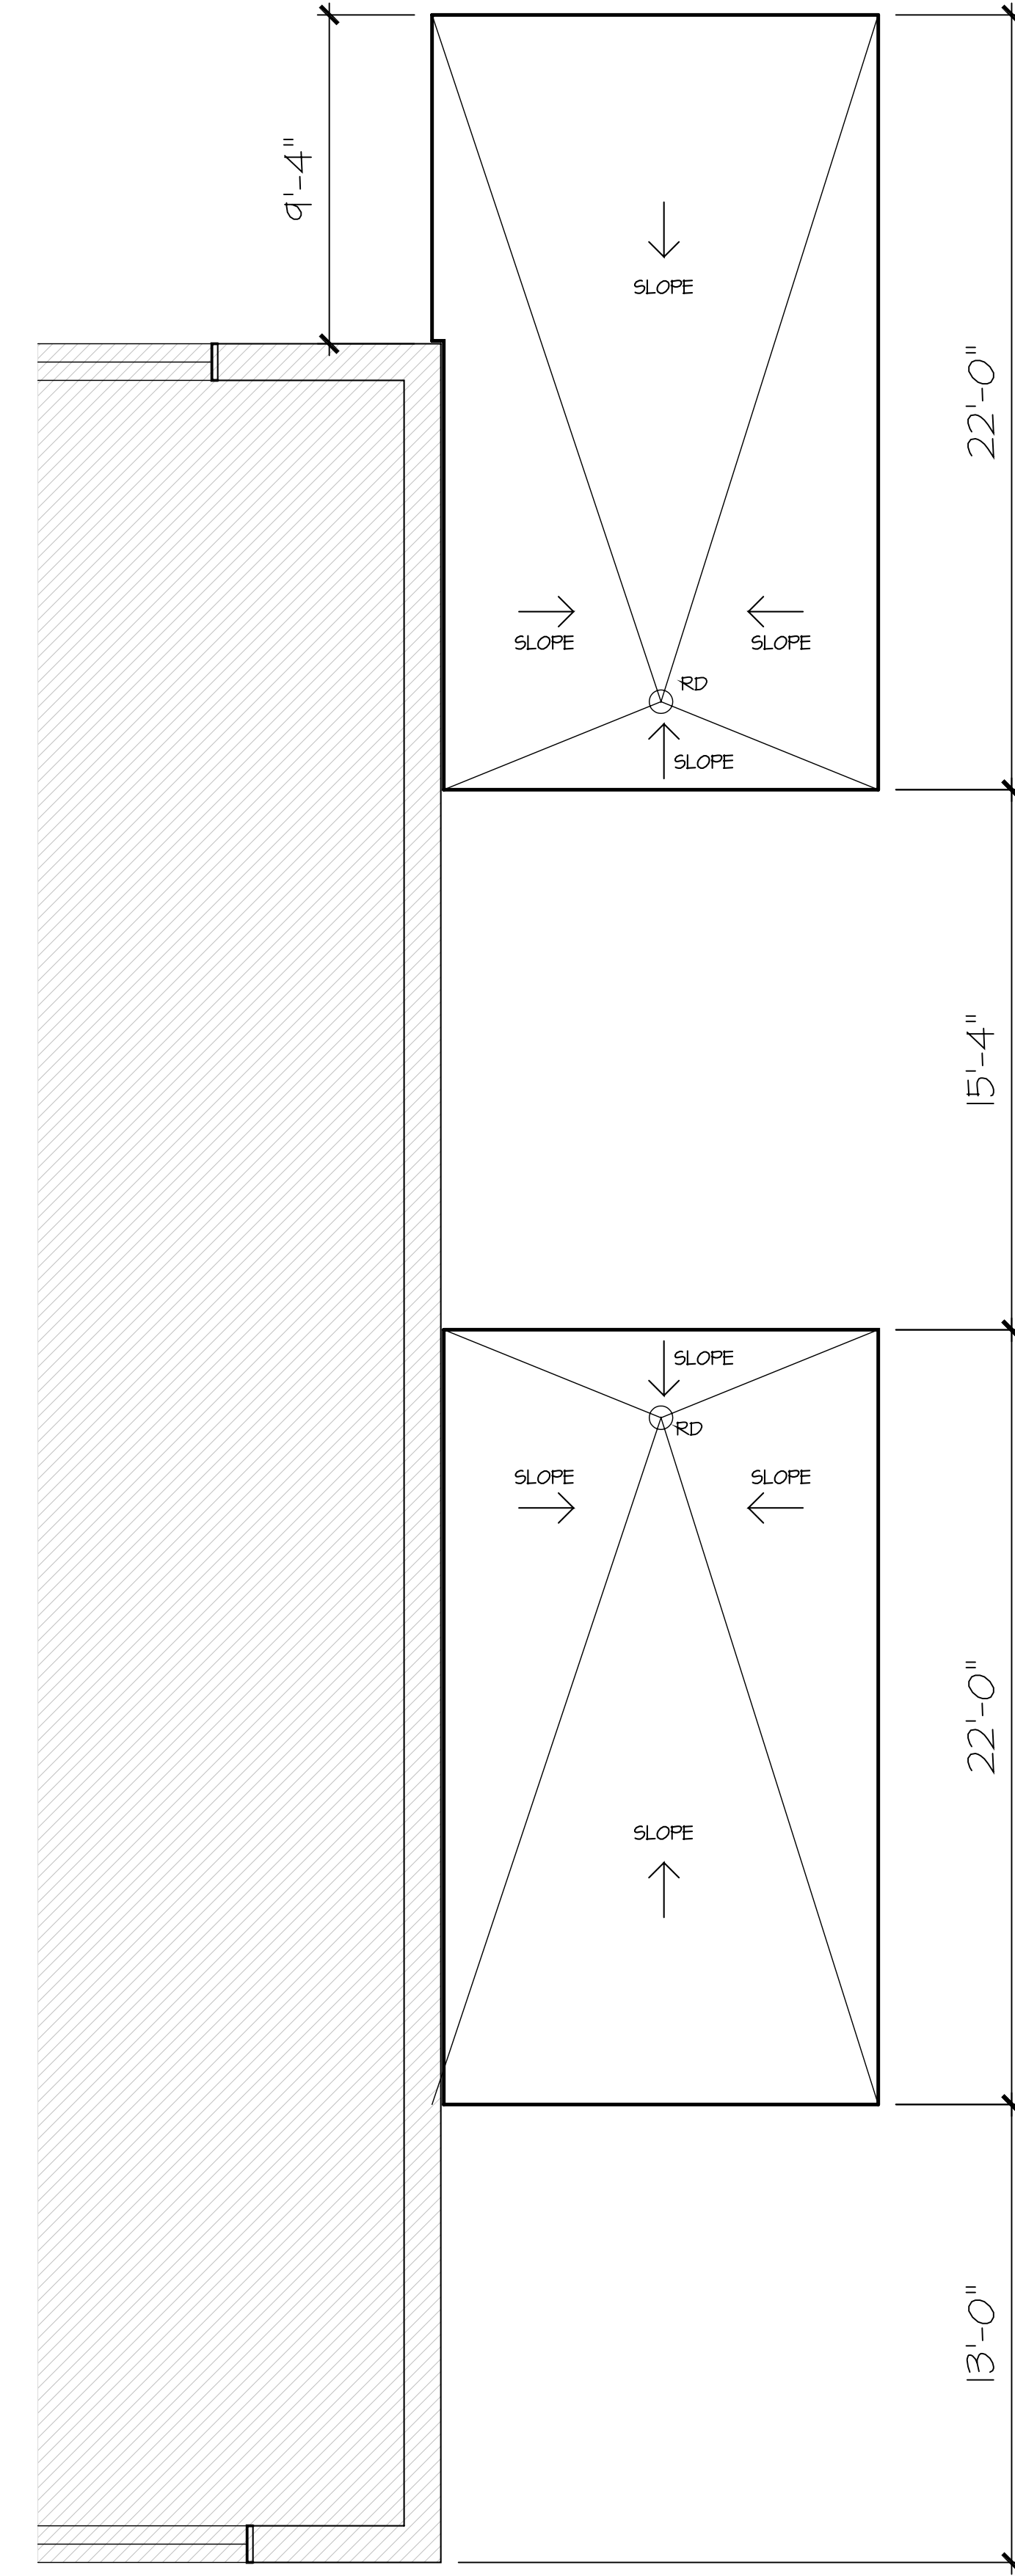

② Roof Plan
1/4" = 1'-0"

NOT FOR
CONSTRUCTION

Foundation & Roof Plans




Maple Street School

Rochester School District Rochester, NH

DATE : 04-22-10
SCALE: 1/4"=1'-0"
PROJ. NO.: 1011
DRAWN BY: jh

FRANK P. MARINACE / ARCHITECT, P.A.
BOX 429 NEW HAMPTON, NEW HAMPSHIRE 03266 TELEPHONE (603)744-5144

A2

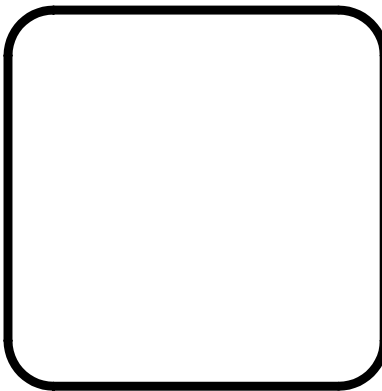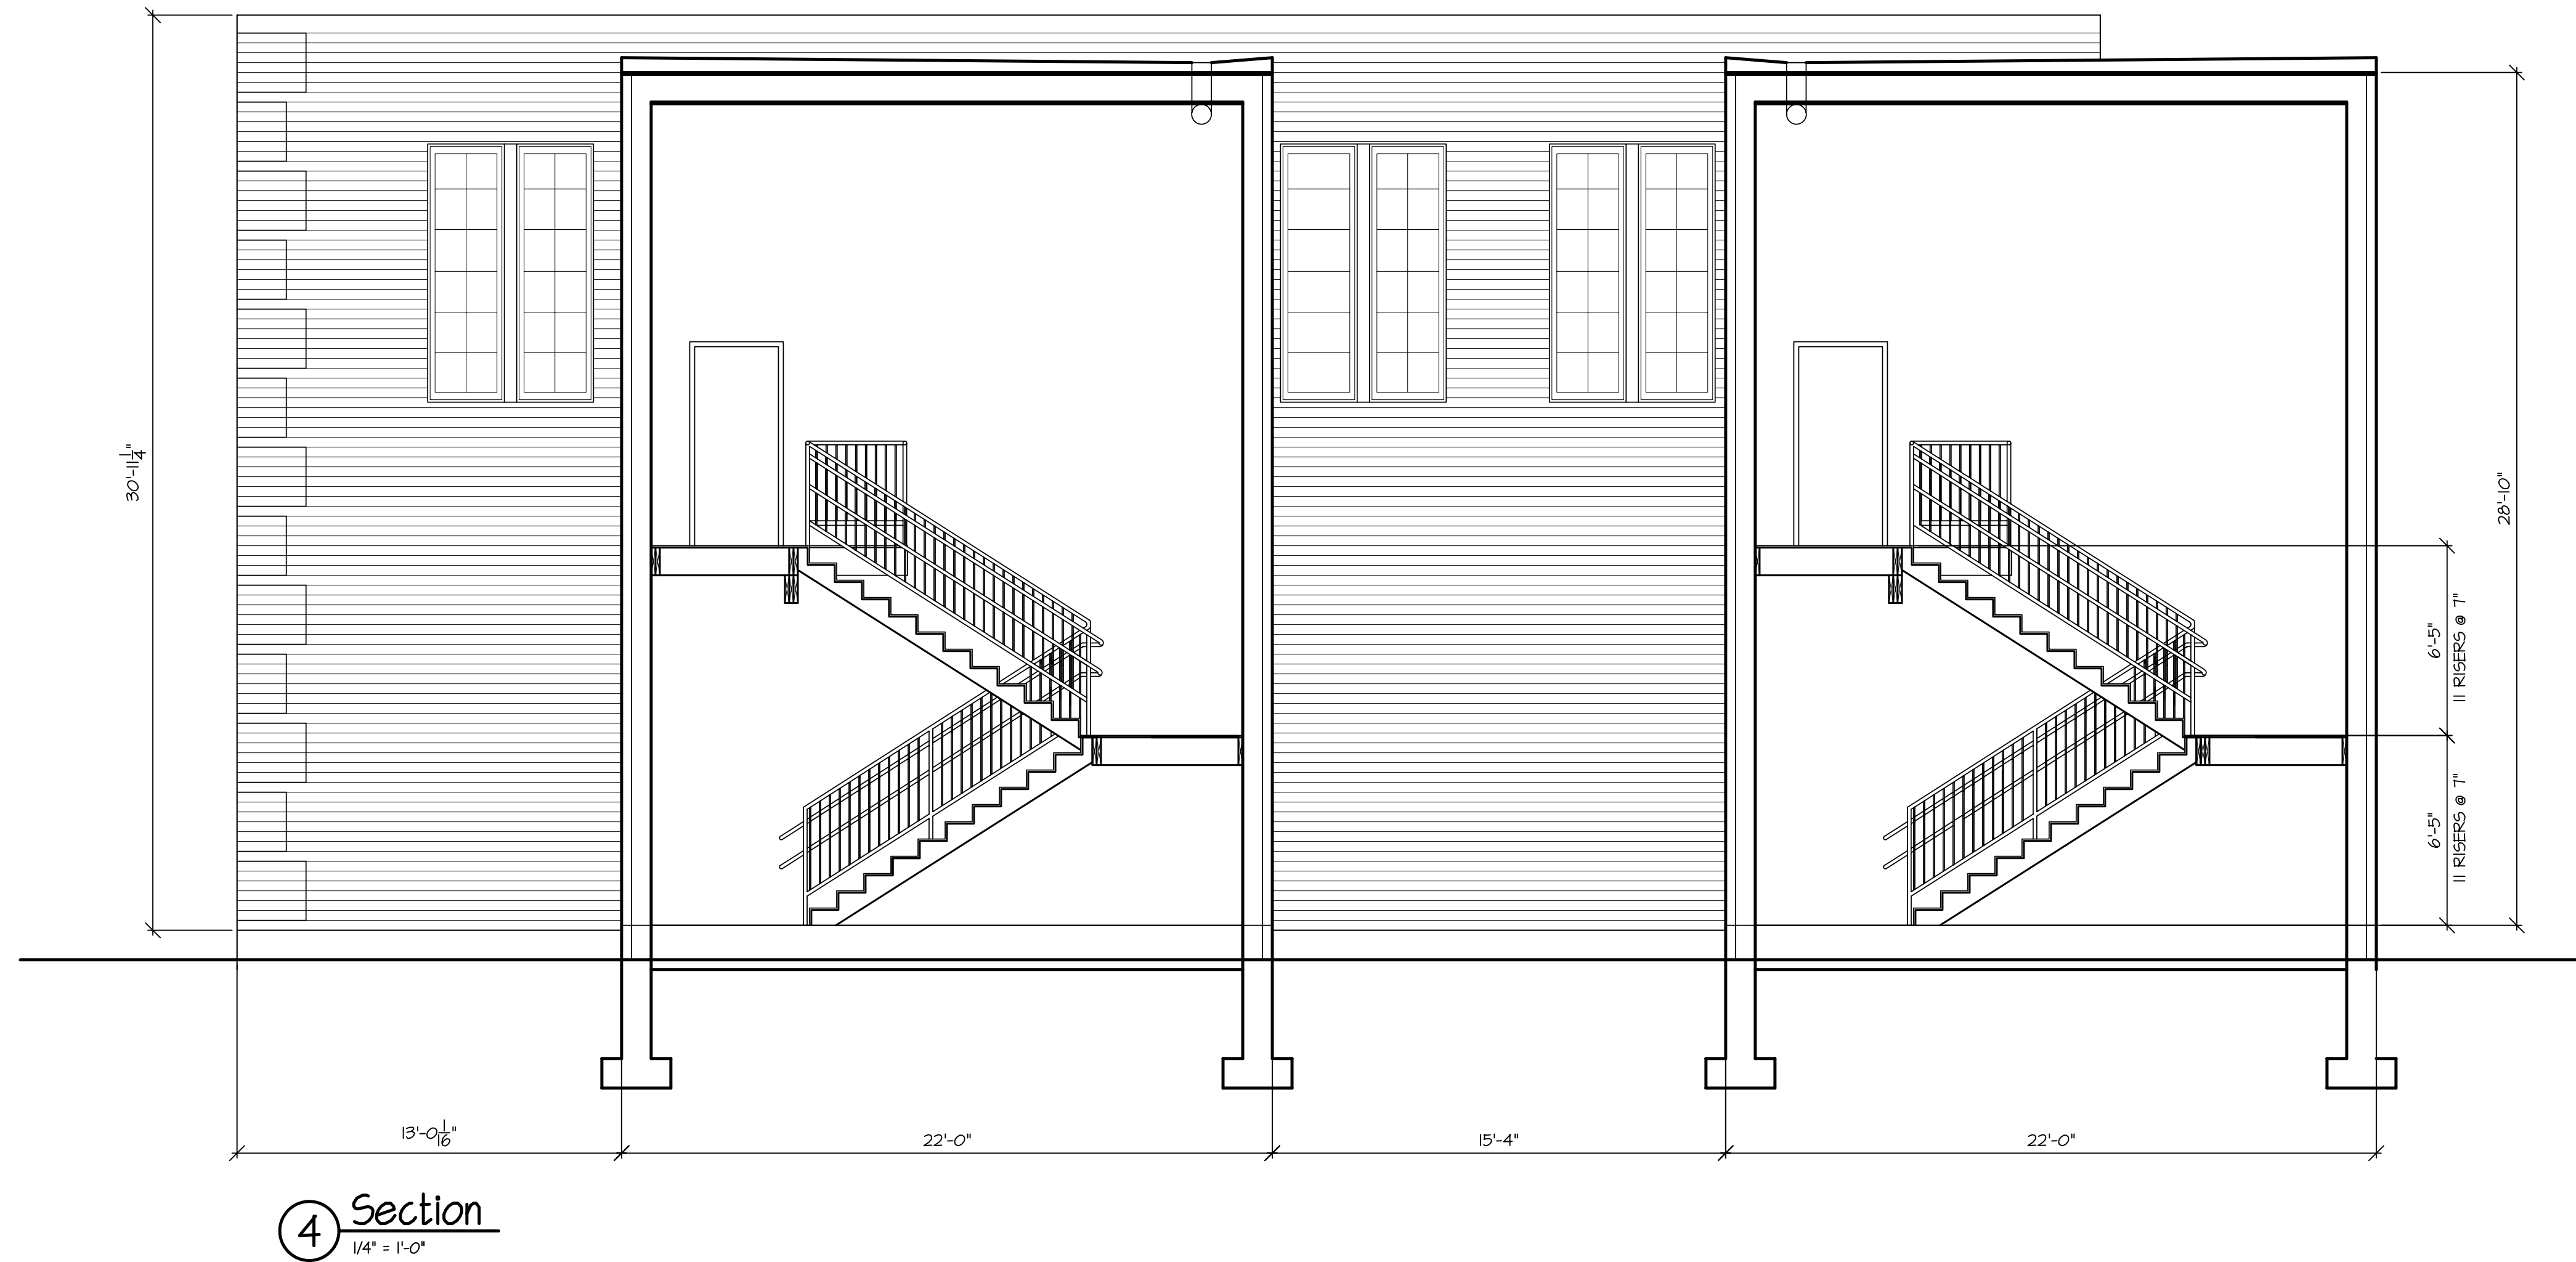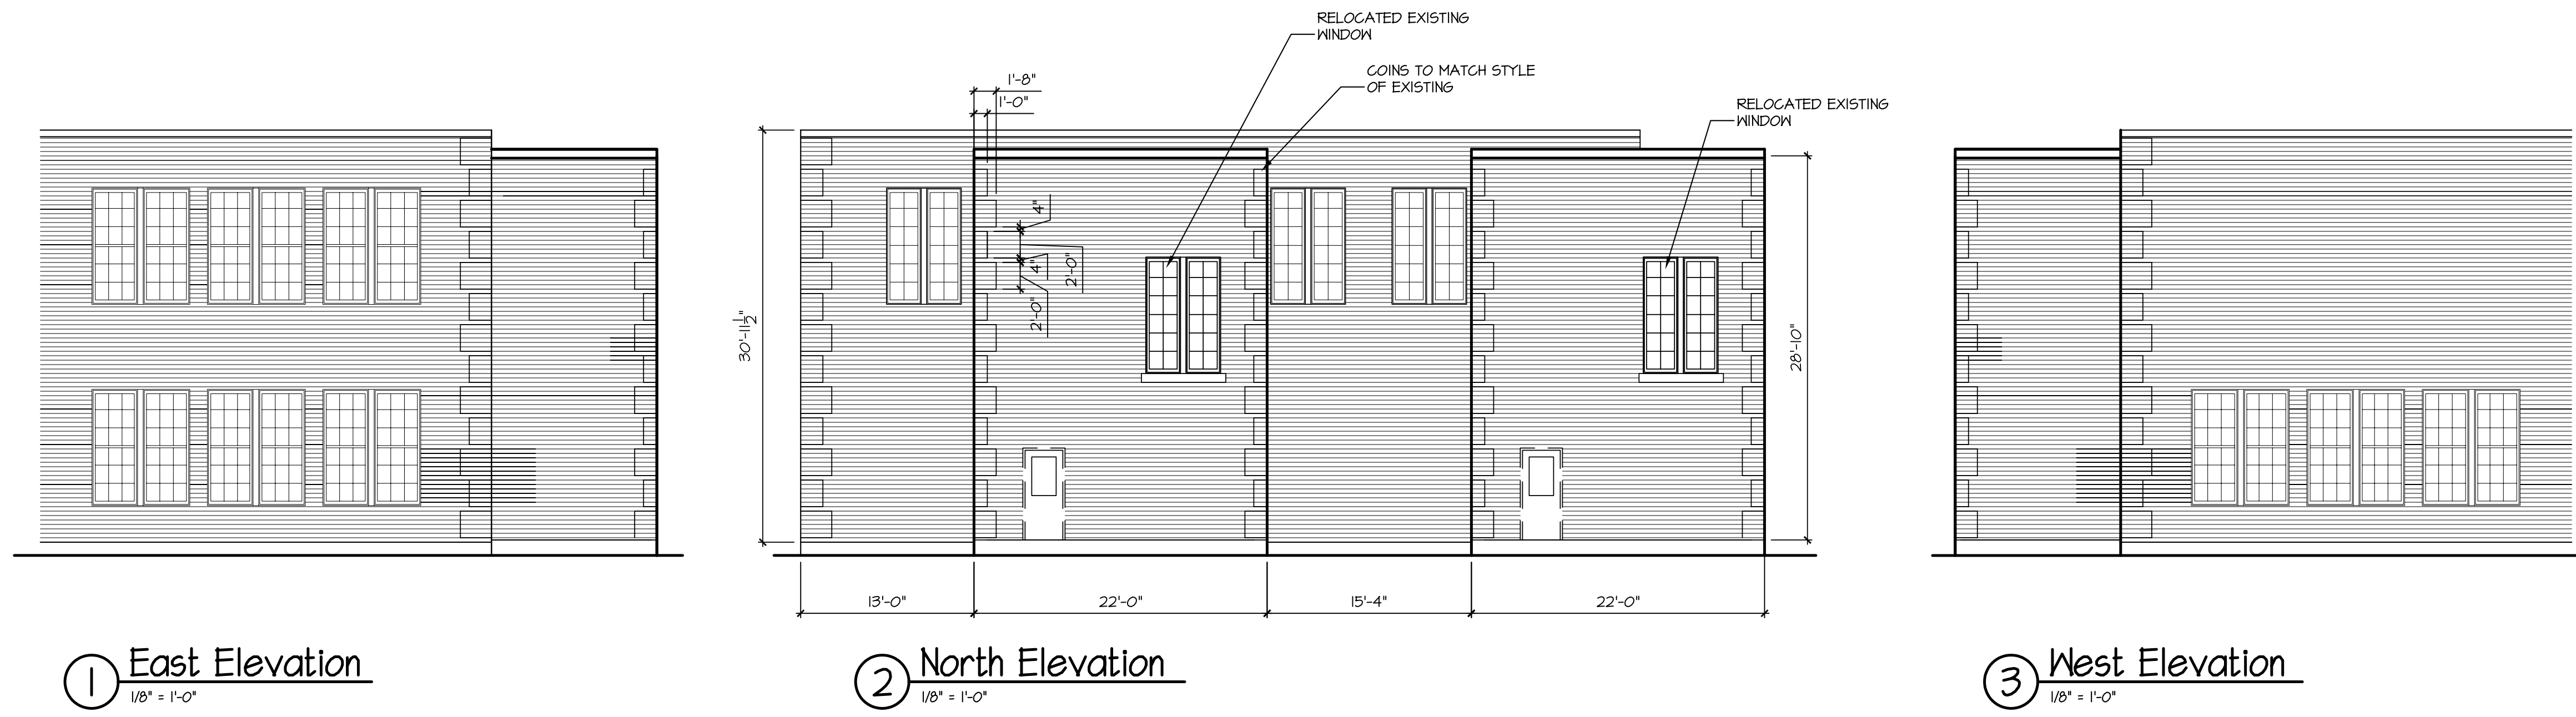

FRANK P. MARINACE / ARCHITECT, P.A.
 BOX 429 NEW HAMPTON, NEW HAMPSHIRE 03256 TELEPHONE (603)744-5144

DATE : 04-22-10
 SCALE: as noted
 PROJ. NO.: 1011
 DRAWN BY: jh

Elevations & Sections
 Maple Street School
 Rochester School District
 Rochester, NH

NOT FOR
 CONSTRUCTION

A3